



site plan

BAR SCALE 1:200 @ A1
0 1 2 3 4 5 6 7 8 9 10 11 12 13 14 15 16

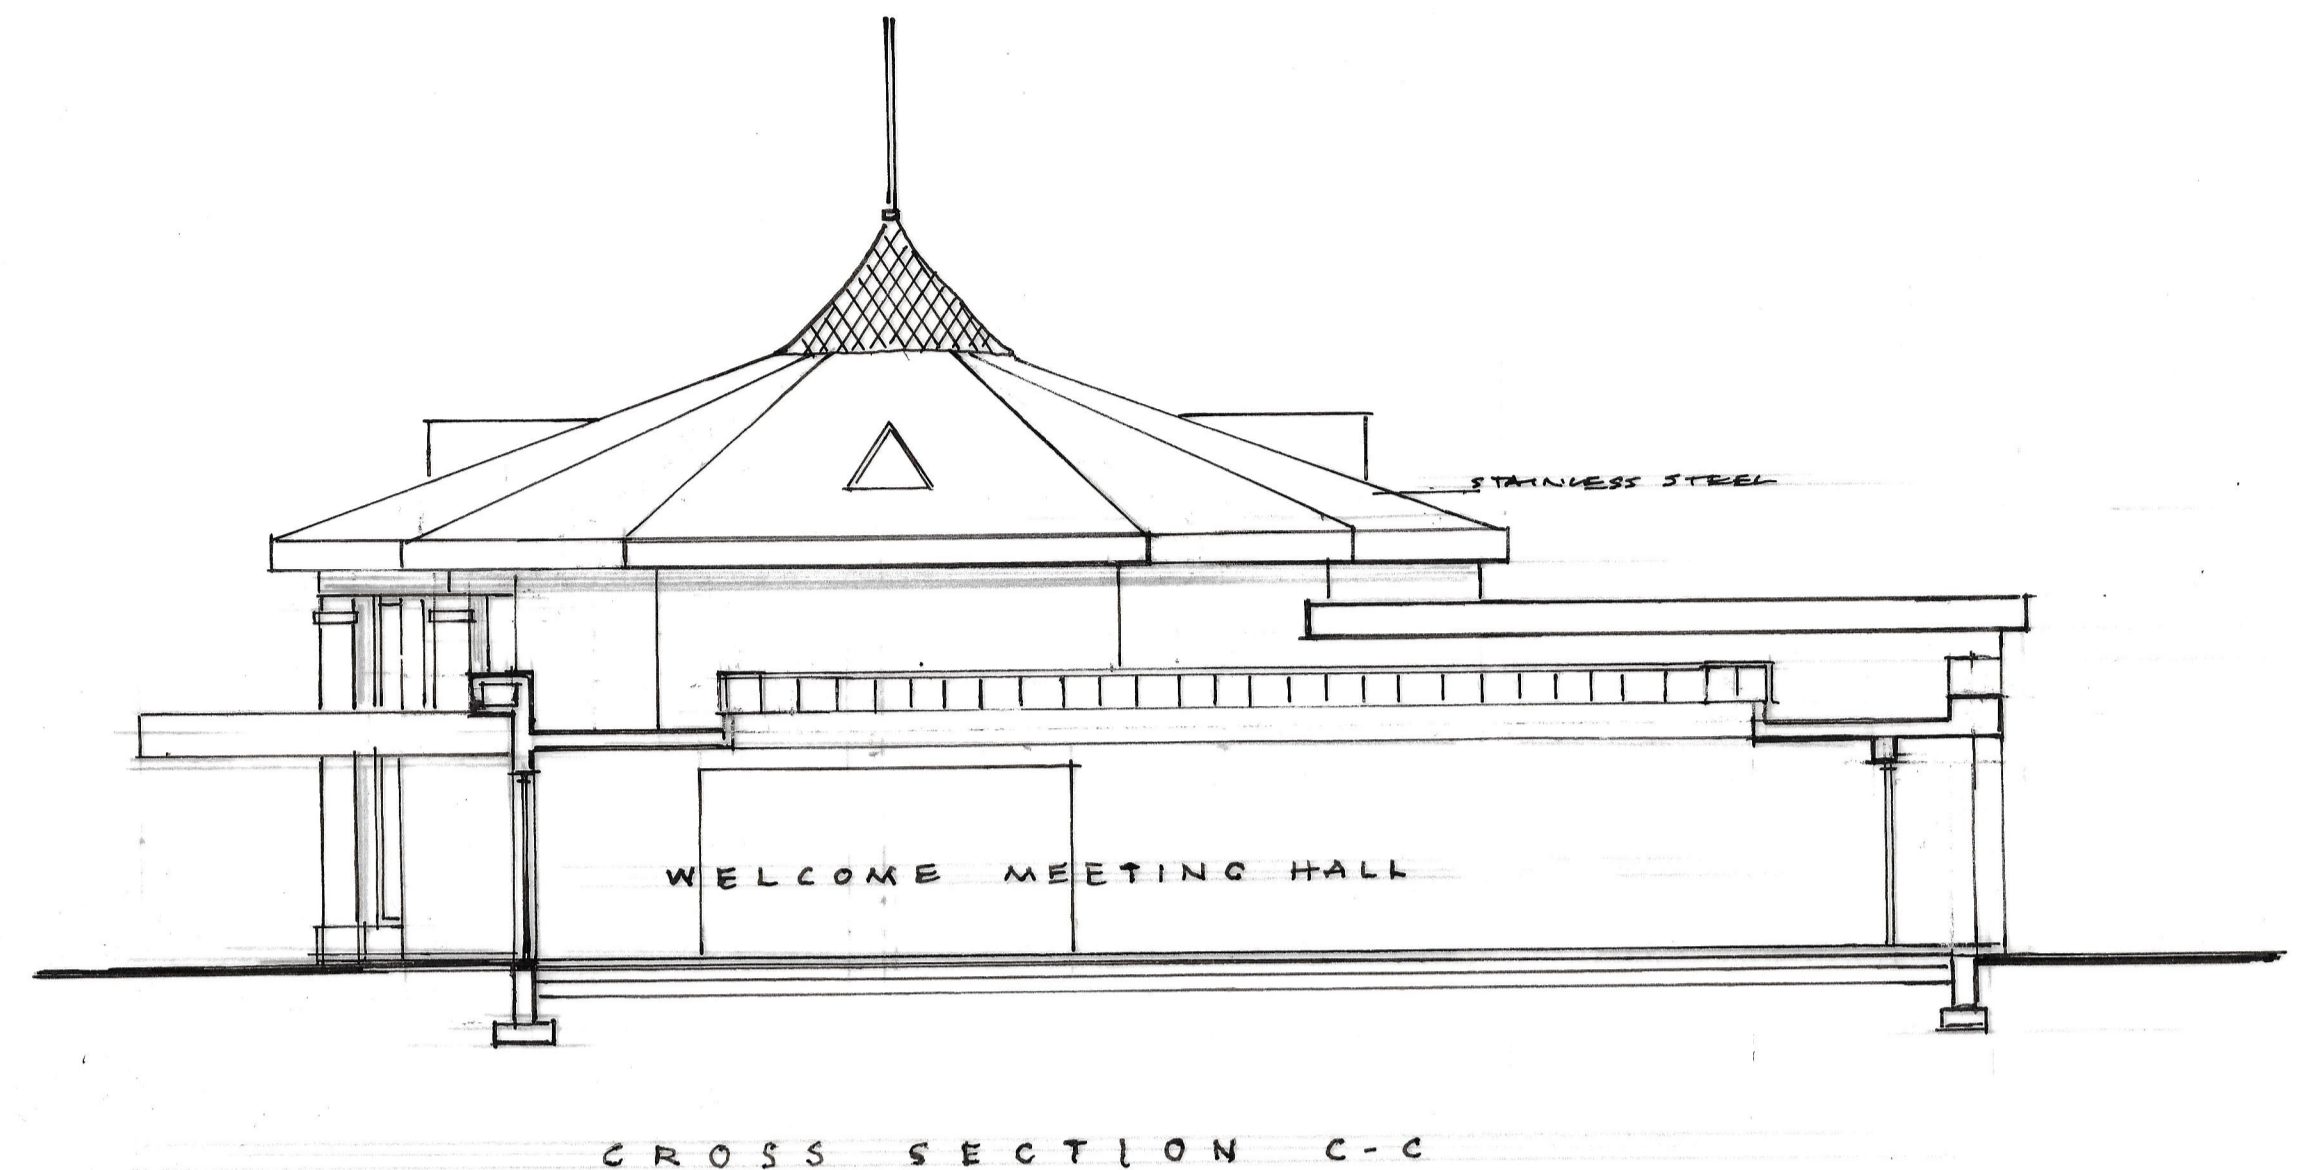


CROSS SECTION C-C

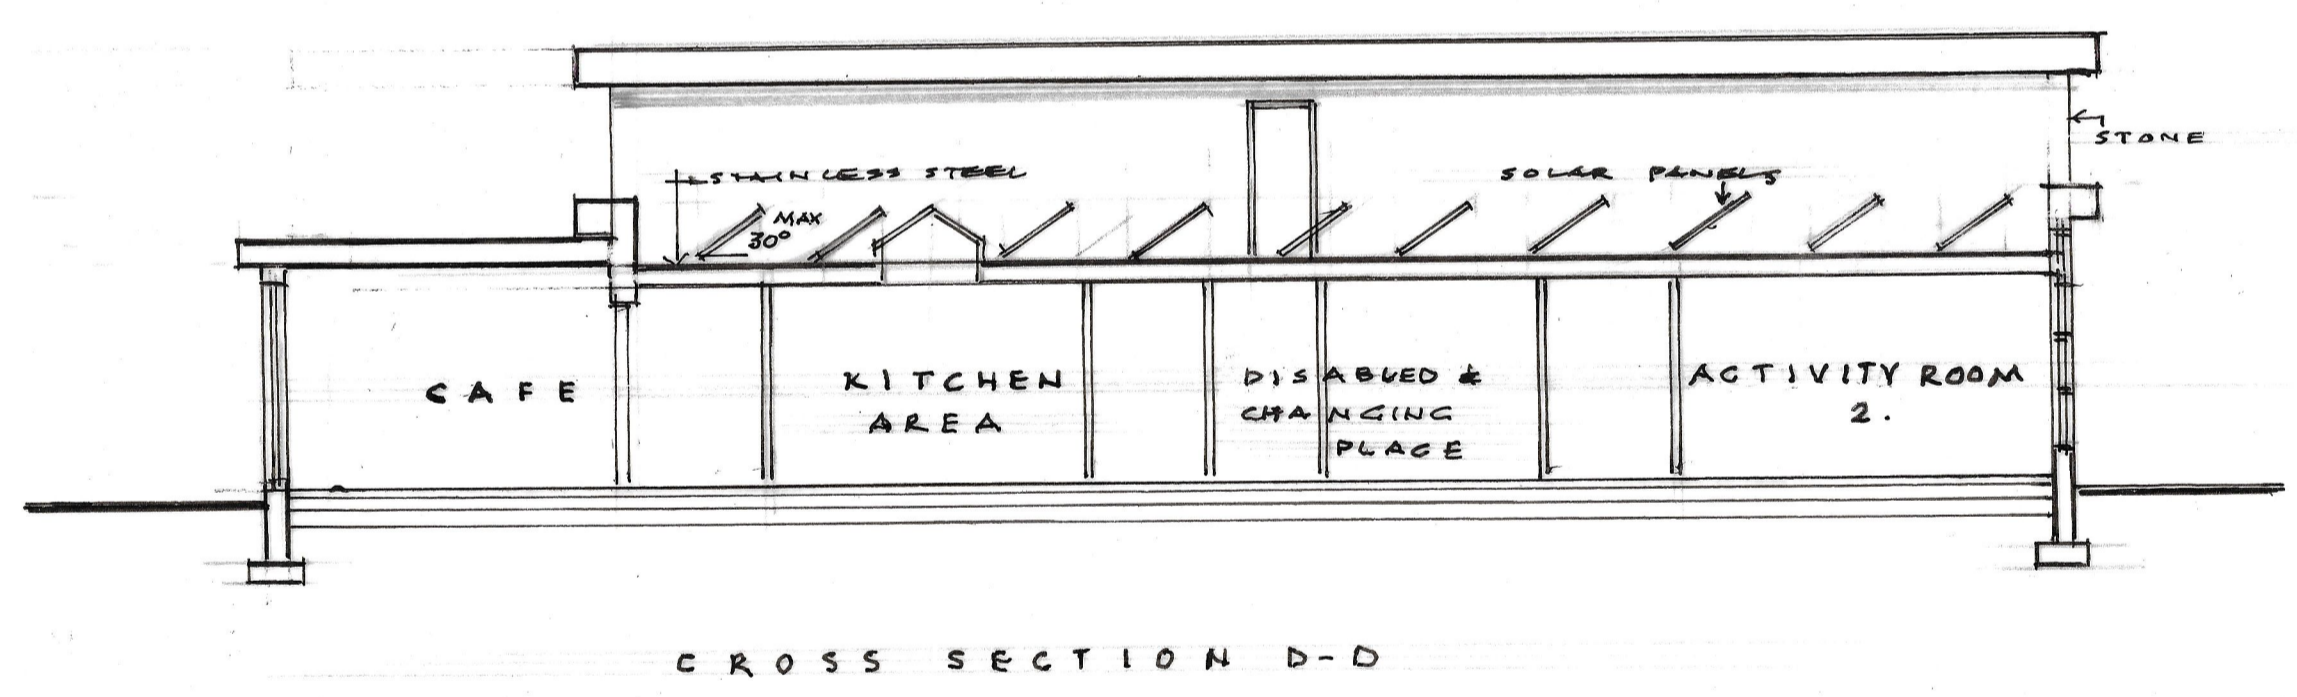

CROSS SECTION D-D

BAR SCALE 1:100 @ A1
0 1 2 3 4 5 6 7 8 9 10 11 12 13 14 15 16

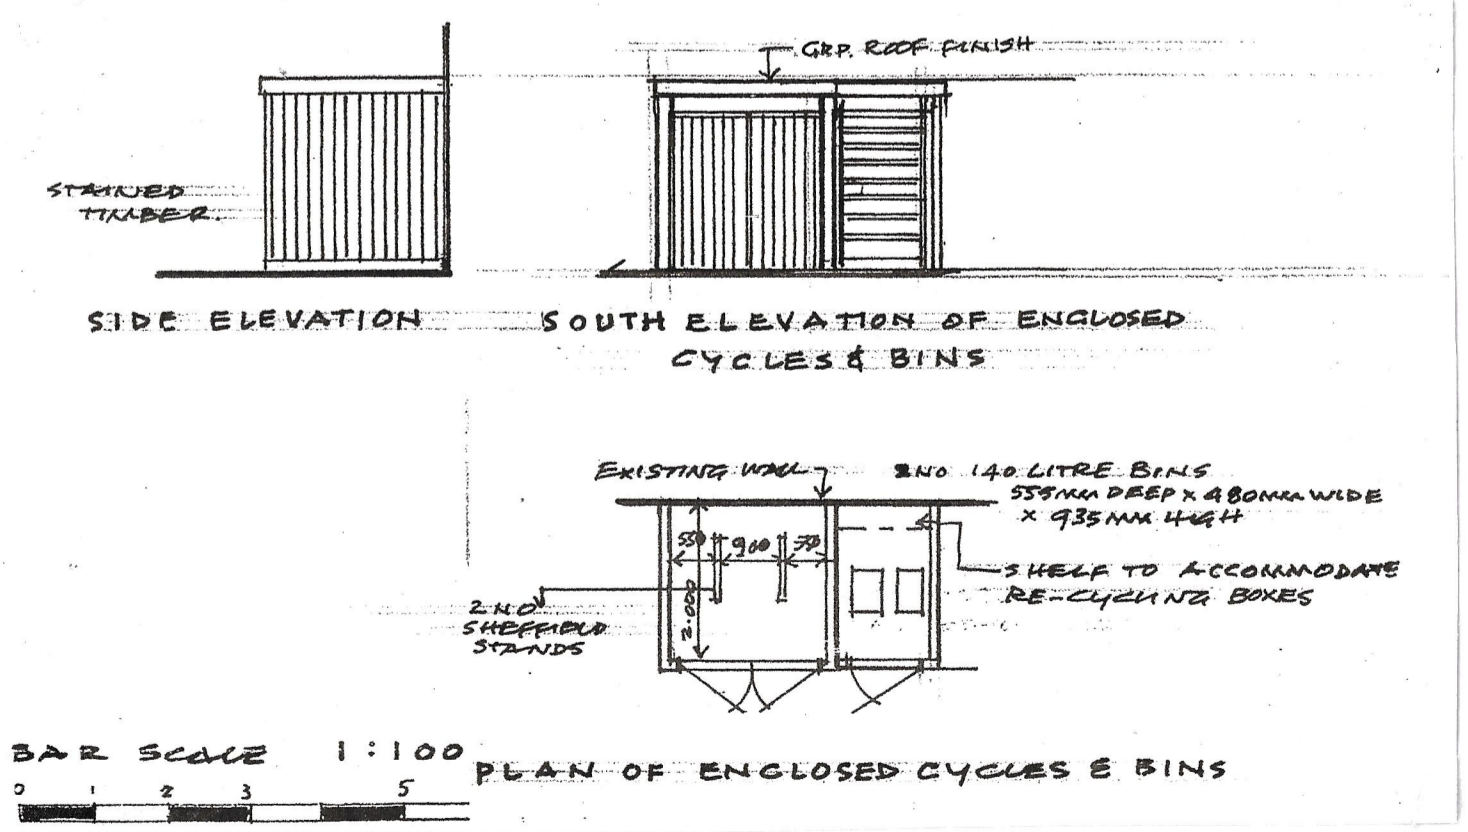

BAR SCALE 1:100
0 1 2 3 4 5
PLAN OF ENCLOSED CYCLES & BINS

DRAWING NUMBER	REVISIONS
B050/16983/B	
SCALE 1:200 @ A1:100	
DATE 28.11.2022	
PRANK D.B.	

CALNE BAPTIST CHURCH PROPOSED NEW CHURCH

F. W. SERESFORD SMITH & PARTNERS
CHARTERED ARCHITECTS
THE CHASE, 30 HIGH BANNERDOWN
BATHEASTON BATH BA1 7JZ